


VIEW A

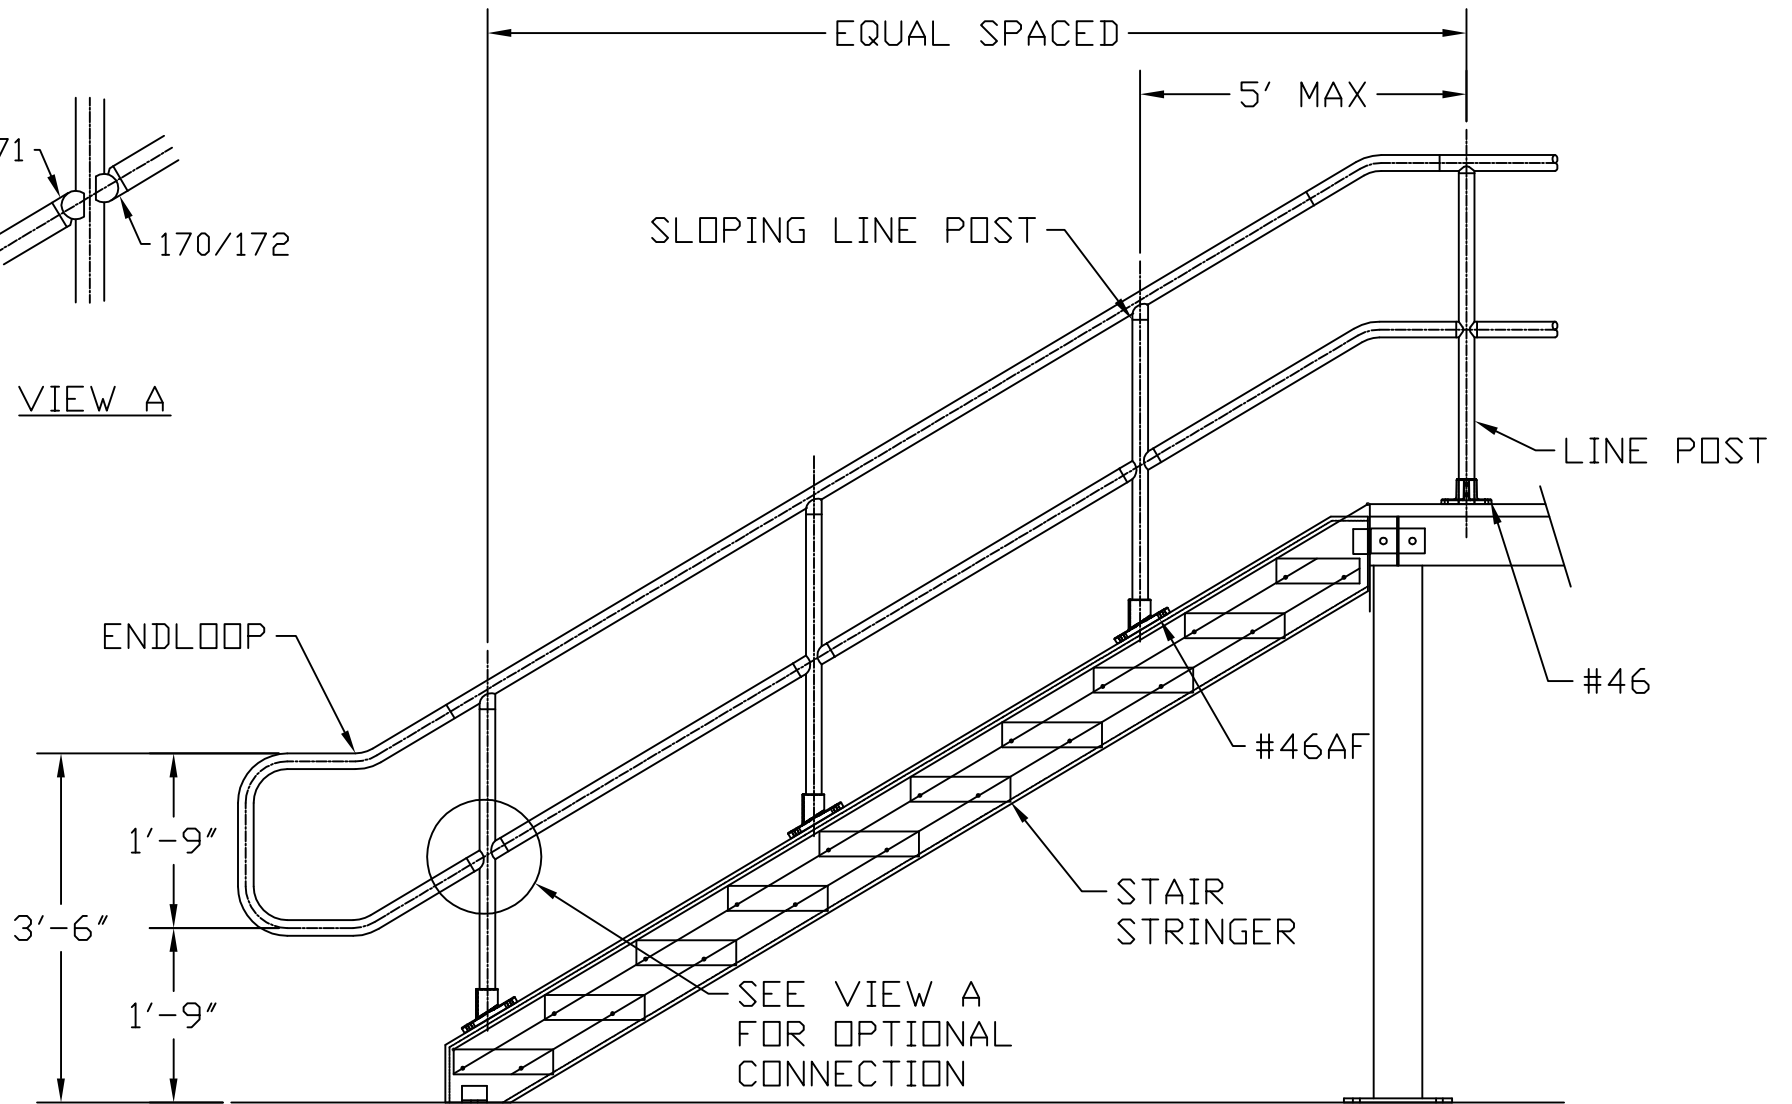

**TYPICAL SLOPING HANDRAIL
DETAIL**

THIS DRAWING AND ALL THE INFORMATION THEREON IS THE PROPERTY OF THE HOLLAEENDER MFG. CO., IS CONFIDENTIAL AND MUST NOT BE MADE PUBLIC, NOR COPIED, NOR USED, TO THE DISADVANTAGE OF SAID HOLLAEENDER MFG. CO. AND IS SUBJECT TO RETURN ON DEMAND.
COPYRIGHT 2004
HOLLAEENDER MANUFACTURING CO.

| NO. | REVISIONS | DATE | APPROVED |
|-----|----------------------------|---------|----------|
| A | ISSUED FOR REVIEW/APPROVAL | 7-28-04 | BW |
| | | | |
| | | | |
| | | | |

Hollaender[®]
STRUCTURAL ENGINEERING GROUP

HOLLAEENDER MFG.
10285 WAYNE AVENUE
CINCINNATI, OH 45215-6399
PH: (800) 772-8800
FX: (800) 772-8806
WWW.HOLLAEENDER.COM

| PROJECT | DESCRIPTION |
|----------|----------------|
| CH2MHILL | DETAIL PACKAGE |

| SCALE | DATE |
|----------------|---------|
| BW | 7-28-04 |
| N/A | NTS |
| ANODIZED 215R1 | 3000-D |
| VARIES | 7 27 |

| SCALE | DATE |
|----------------|---------|
| BW | 7-28-04 |
| N/A | NTS |
| ANODIZED 215R1 | 3000-D |
| VARIES | 7 27 |

