

**NEWMAN BY HOLLAENDER STRUCTURAL GLASS RAILING  
STRINGER MOUNTED W/ TOP CAP AND ASSIST RAIL**

THIS DRAWING AND ALL THE INFORMATION THEREON IS THE PROPERTY OF THE HOLLAENDER MFG. CO., IS CONFIDENTIAL AND MUST NOT BE MADE PUBLIC, NOR COPIED, NOR USED, TO THE DISADVANTAGE OF SAID HOLLAENDER MFG. CO. AND IS SUBJECT TO RETURN ON DEMAND.  
COPYRIGHT 2016, HOLLAENDER® MANUFACTURING CO.

NO.	REVISIONS	DATE	APPROVED
0	RELEASED FOR APPROVAL		BW


**Hollaender®**  
STRUCTURAL ENGINEERING GROUP  
10285 WAYNE AVENUE  
CINCINNATI, OH 45215-6399  
PHONE: (800) 772-8800 FAX: (800) 772-8806  
WWW.HOLLAENDER.COM


PROJECT

CUSTOMER

DESCRIPTION
XXXX-RAIL SUBMITTAL AND APPROVAL DRAWINGS

DRAWN BY: GG	APPROVED BY: BW	DATE:
PROJECT NO.:	SCALE:	
FINISH: See Notes	DRAWING NO.:	
MATERIAL: See Notes	SHEET 01 OF	

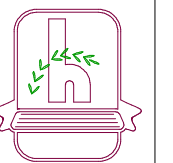

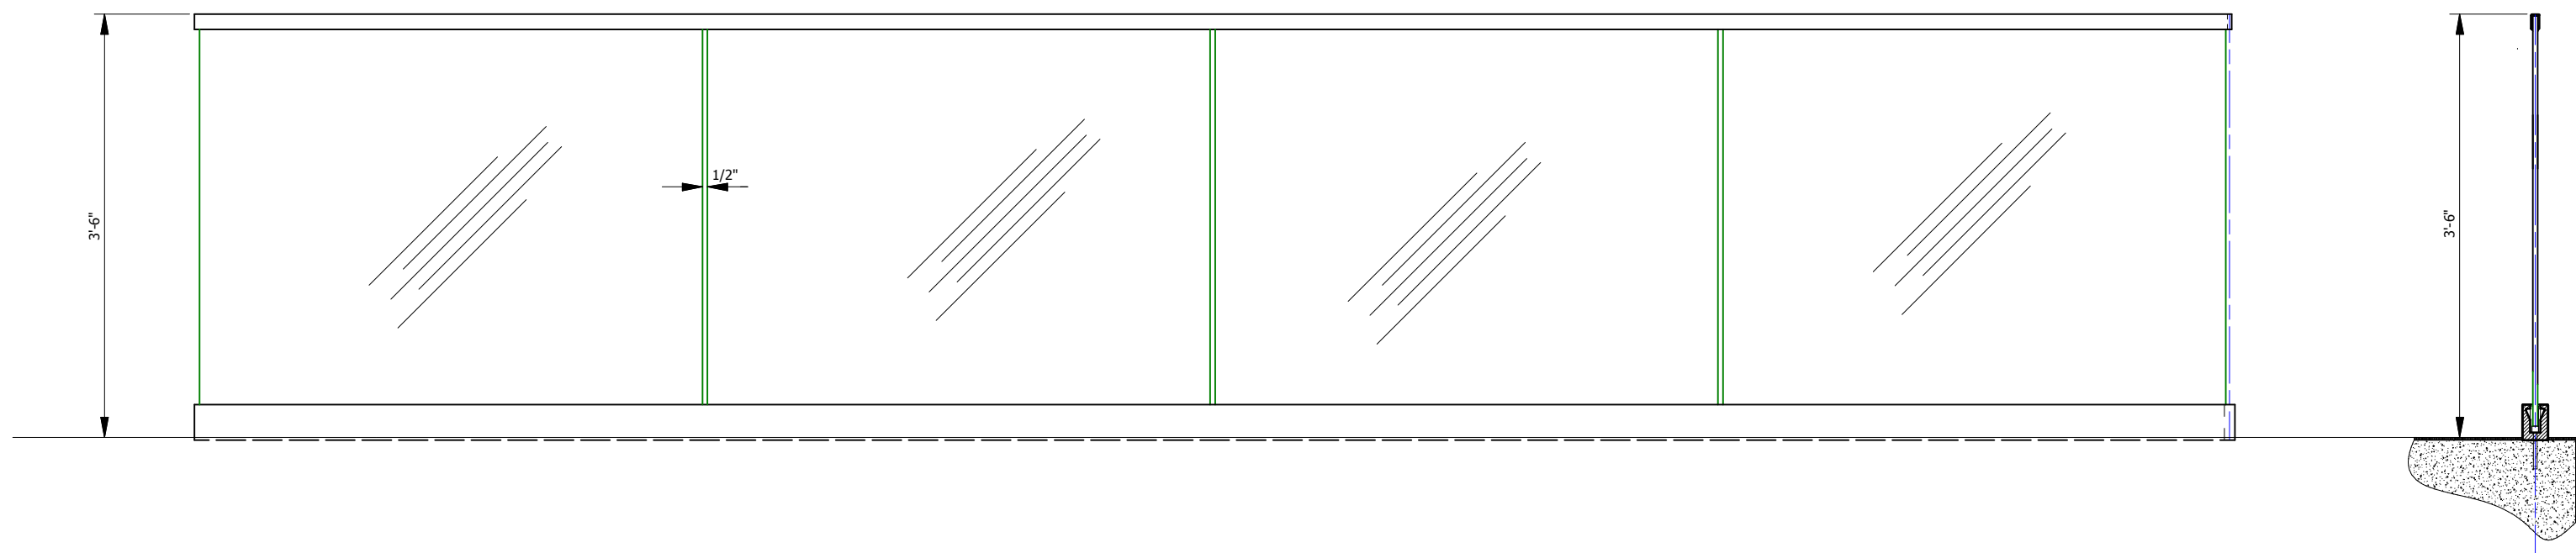

**NEWMAN BY HOLLAENDER STRUCTURAL GLASS RAILING**  
**CONCRETE MOUNTED W/ TOP CAP AND ASSIST RAIL**

THIS DRAWING AND ALL THE INFORMATION THEREON IS THE PROPERTY OF THE HOLLAENDER MFG. CO., IS CONFIDENTIAL AND MUST NOT BE MADE PUBLIC, NOR COPIED, NOR USED, TO THE DISADVANTAGE OF SAID HOLLAENDER MFG. CO. AND IS SUBJECT TO RETURN ON DEMAND.

COPYRIGHT 2016, HOLLAENDER® MANUFACTURING CO.

NO.	REVISIONS	DATE	APPROVED
0	RELEASED FOR APPROVAL		BW

  
**STRUCTURAL ENGINEERING GROUP**  
 10285 WAYNE AVENUE  
 CINCINNATI, OH 45215-6399  
 PHONE: (800) 772-8800 FAX: (800) 772-8806  
 WWW.HOLLAENDER.COM

PROJECT

CUSTOMER

DESCRIPTION
XXXX-RAIL SUBMITTAL AND APPROVAL DRAWINGS

DRAWN BY: GG	APPROVED BY: BW	DATE:
PROJECT NO.:		SCALE:
FINISH: See Notes		DRAWING NO.:
MATERIAL: See Notes		SHEET 01 OF

