


CONTINUOUS ALUM. OR ST.STL.  
CLADDING @ BOTH SIDES OF  
BASE SHOE

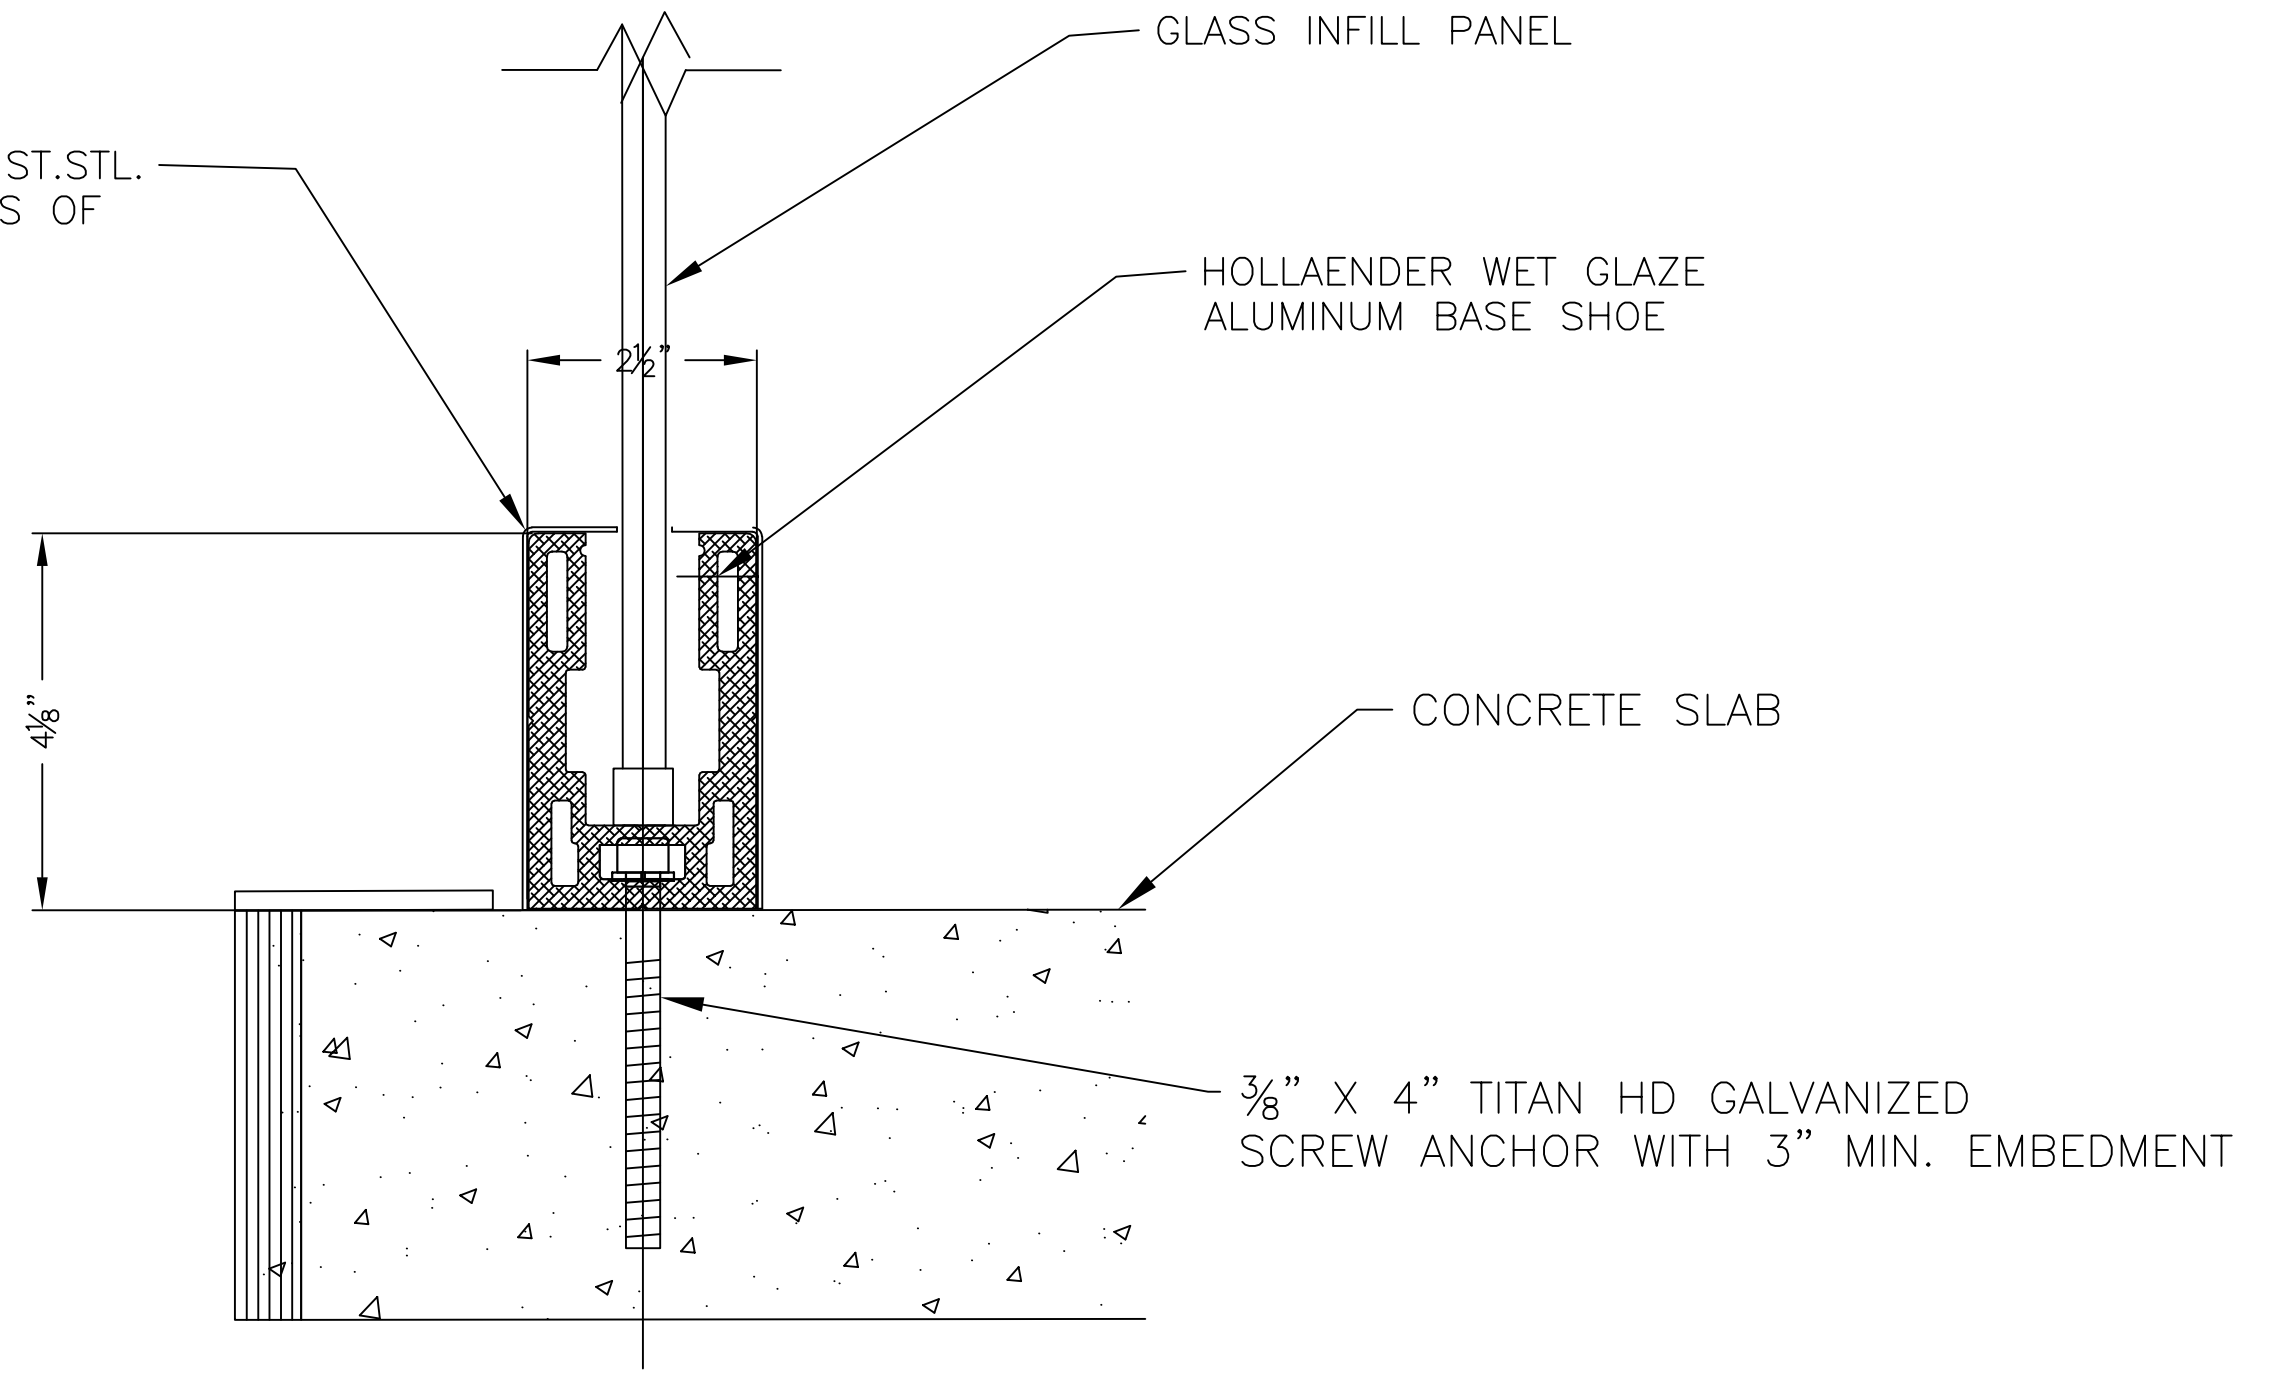

**WET GLAZE BASE SHOE**  
**TOP MOUNTED TO CONCRETE SLAB**

**Hollaender**<sup>®</sup>

STRUCTURAL ENGINEERING GROUP  
10285 WAYNE AVENUE  
CINCINNATI, OH 45215-6399  
PHONE: (800) 772-8800 FAX: (800) 772-8806  
WWW.HOLLAENDER.COM